


△ -2.98 OK RCHD.
△ -2.88 OK FFB UG

FROSTFREI GRUNDEN
△ ±0.00 OK FFB EG
△ -0.16 OK RCHD.
△ -0.05

△ +2.81 OK RCHD.
△ +2.975 OK FFB OG
△ +2.64

△ +5.10 TRÄUFE SCHLEPPDACH

△ +6.80 OK FRST

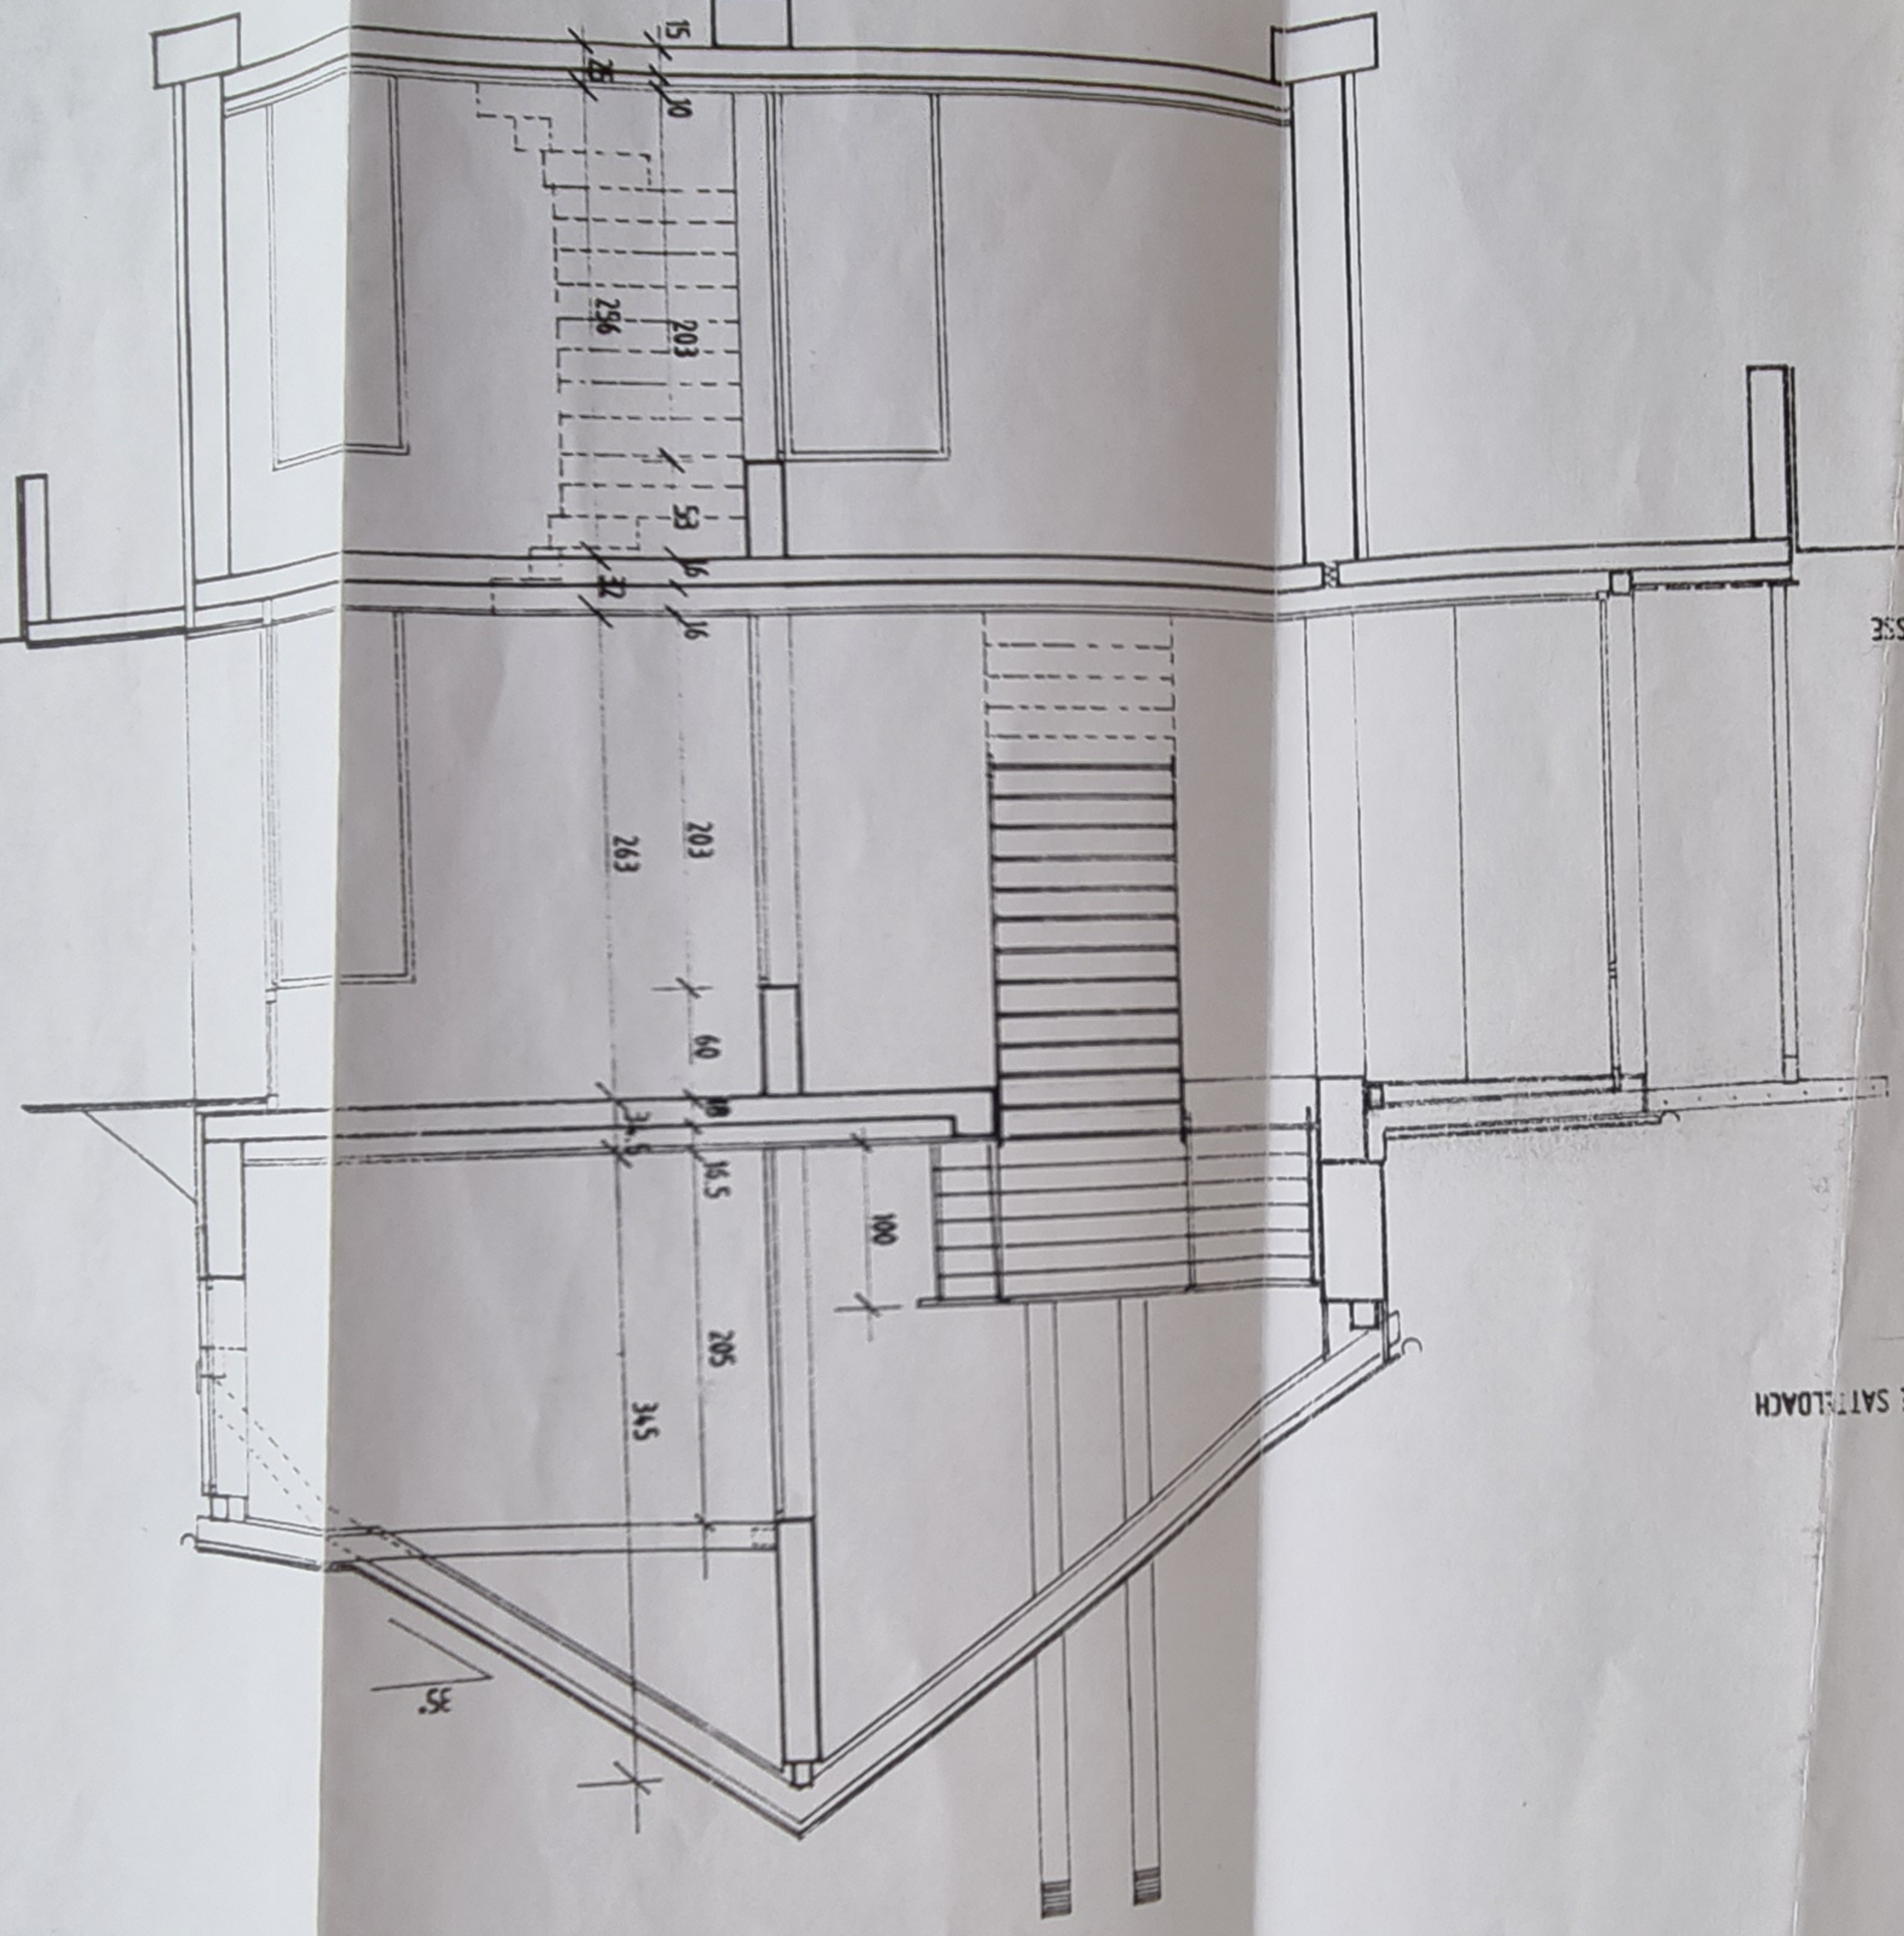

FROSTFREI GRUNDEN
△ -0.03 TERRASSE

△ +3.00

△ +4.275 TRÄUFE SATTELDACH